



APPENDIX 1

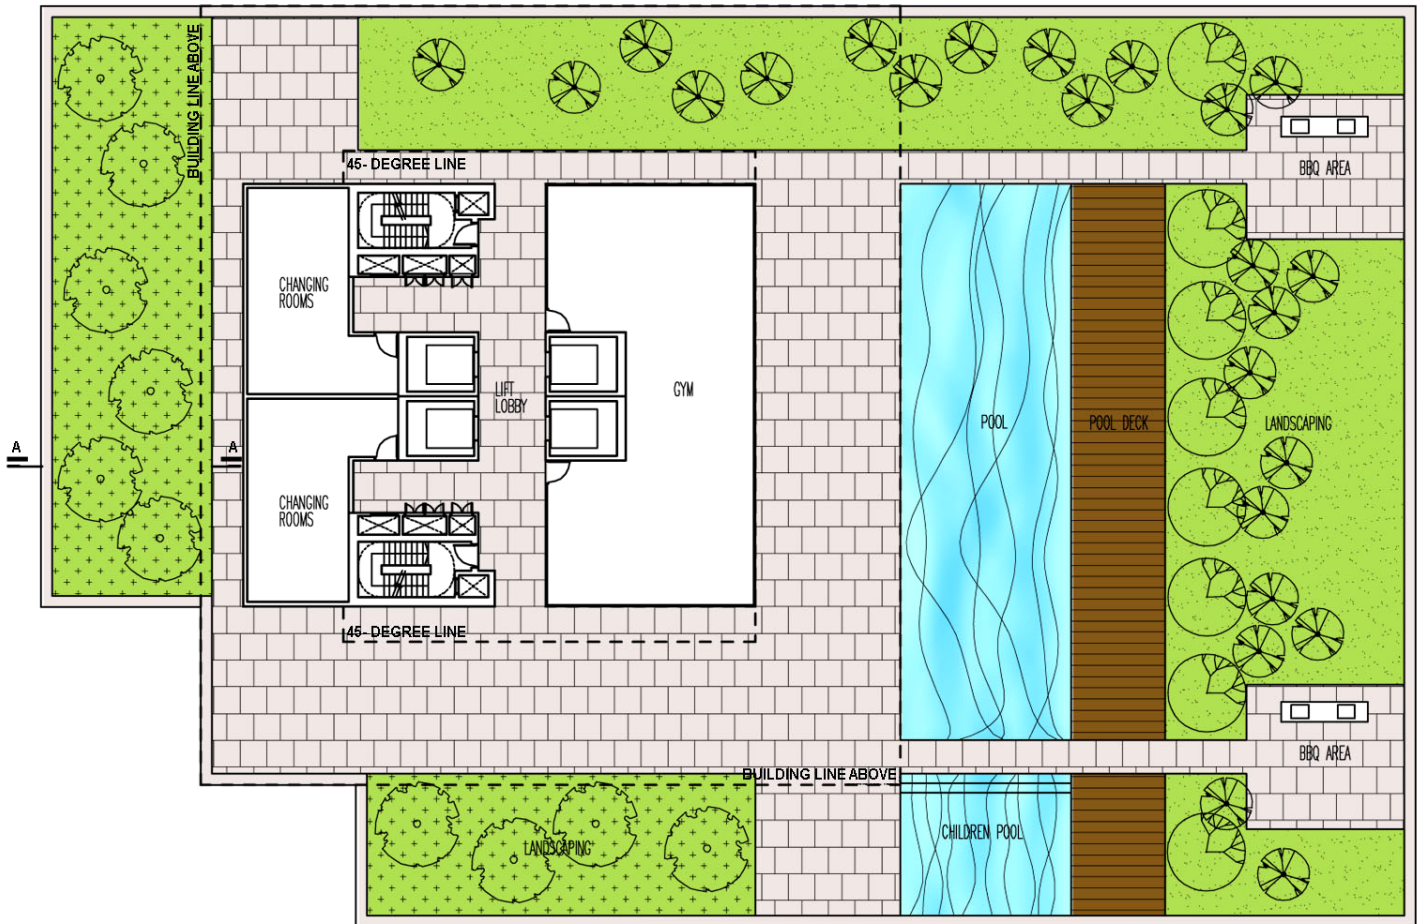

EXAMPLE OF A SECTION THROUGH A PLANTING BED (SECTION A-A)
(To Indicate Scale)

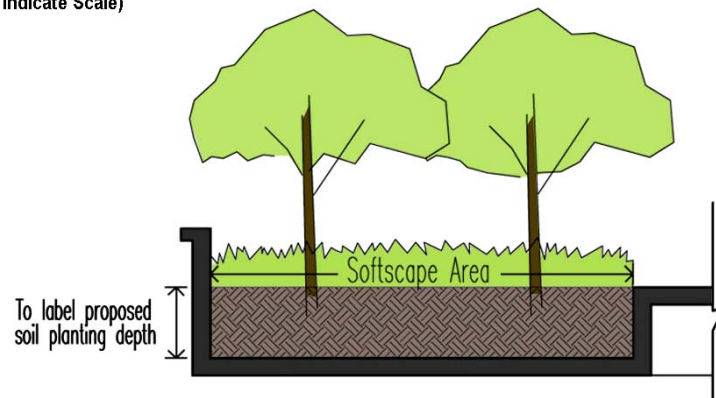

LEGEND	DESCRIPTION	PHOTOGRAPH	SOIL DEPTH (MM)	TERMINAL HT (MM) where applicable	CANOPY DIAMETER (MM) where applicable
	Tree - (Name of Proposed Tree Species)				
	Tree - (Name of Proposed Tree Species)				
	Palm - (Name of Proposed Palm Species)				
	Shrub - (Name of Proposed Shrub Species)				
	Ground Cover - (Name of Proposed Ground Cover Species)				
	(Description of Paving Material)				
	(Description of Paving Material)				