



**ENVELOP CONTROL
GUIDELINES FOR
HOUSE NOS. 87 – 107 (ODD)
EMERALD HILL ROAD &
HOUSE NOS. 32 – 56 (EVEN)
SAUNDERS ROAD**

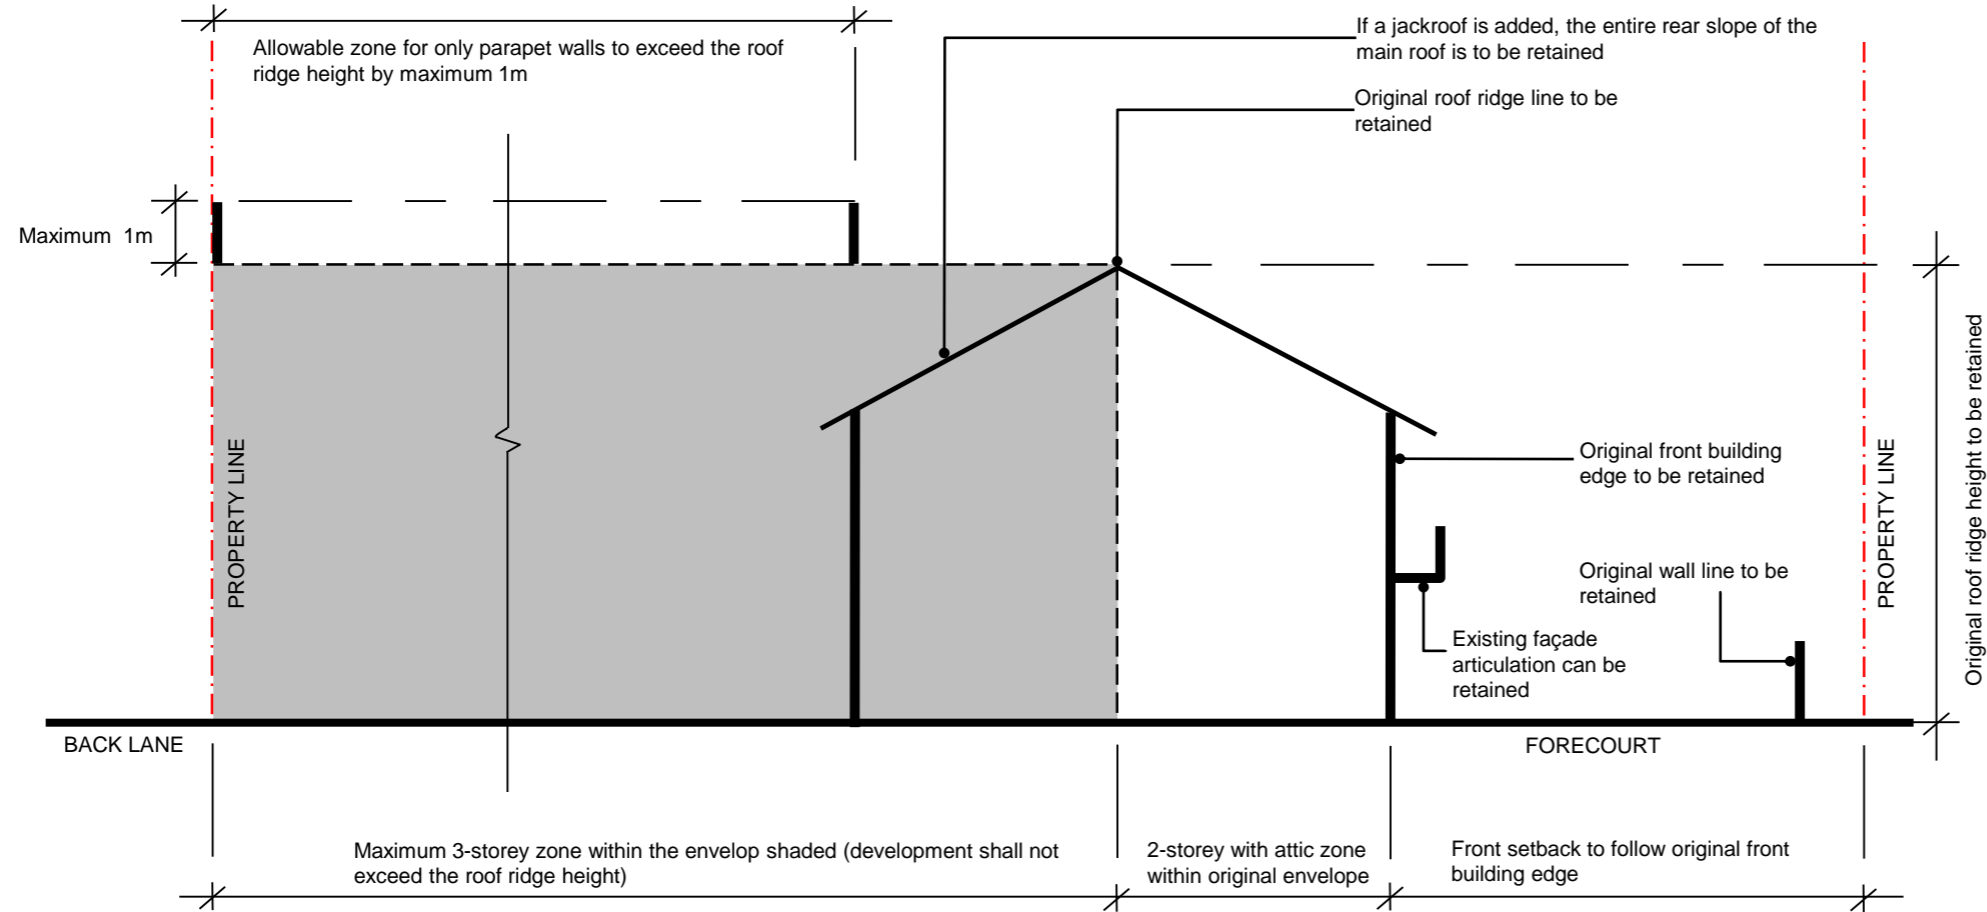

SIMULATED SECTION

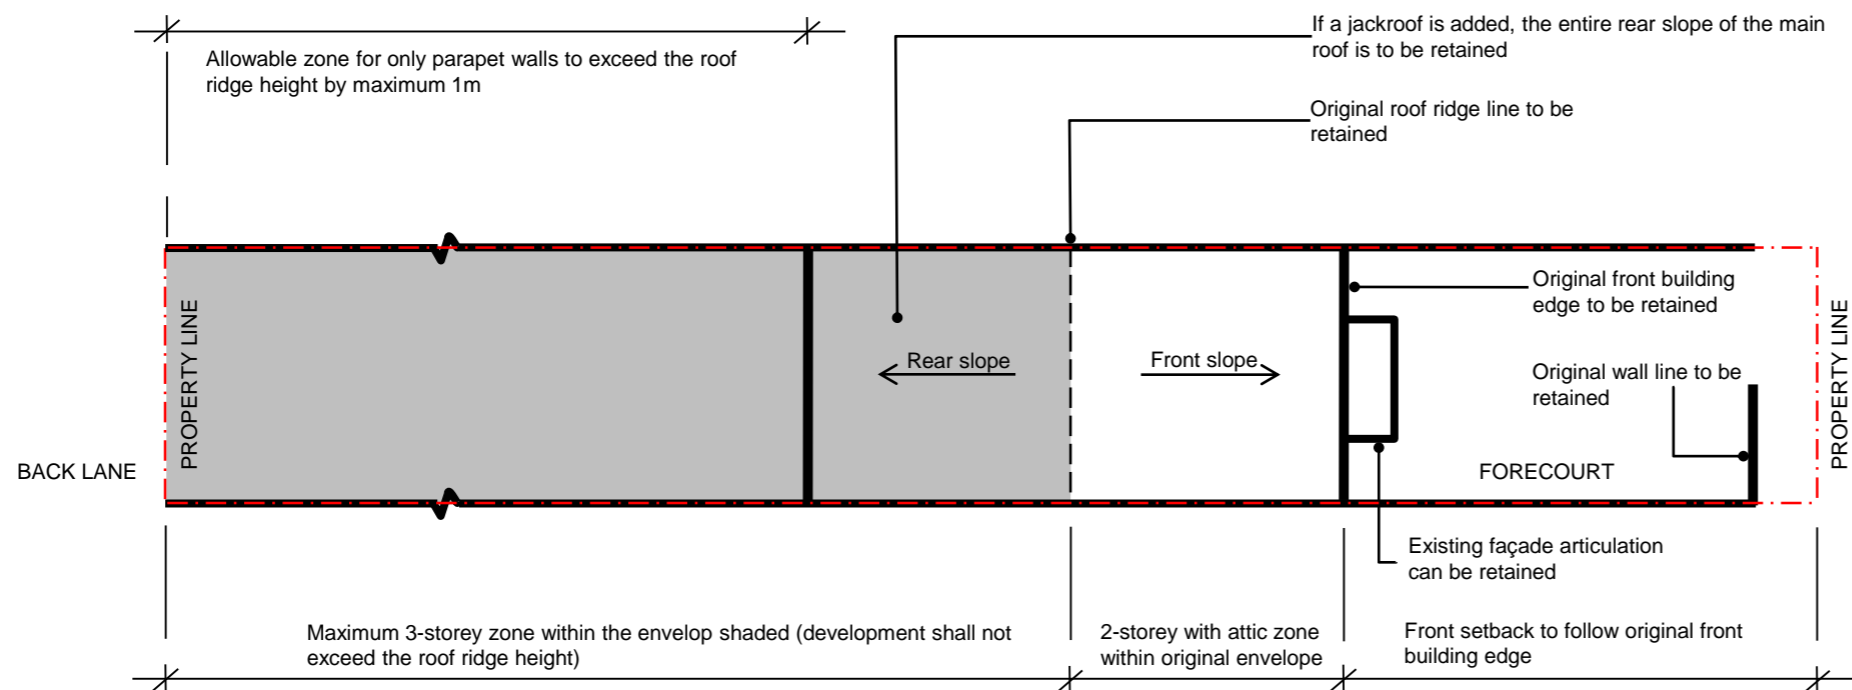

SIMULATED PLAN

NOTES:

1. The building form shall be terrace housing
2. The building setback requirements are as follows:
 - a. Front: To follow the original building edge
 - b. Side (applicable for house no. 107 Emerald Hill Road & house no. 56 Saunders Road): To follow the original building edge and provide a covered walkway with the same width as the existing
 - c. Rear: Can abut the back lane

DRAWING TITLE :

**STREET BLOCK PLAN
- EMERALD HILL ROAD &
SAUNDERS ROAD**

SCALE : NOT TO SCALE

DRWG NO :

DATE : MAR 2019

CONSERVATION DEPARTMENT



To make Singapore a great city to live, work and play