
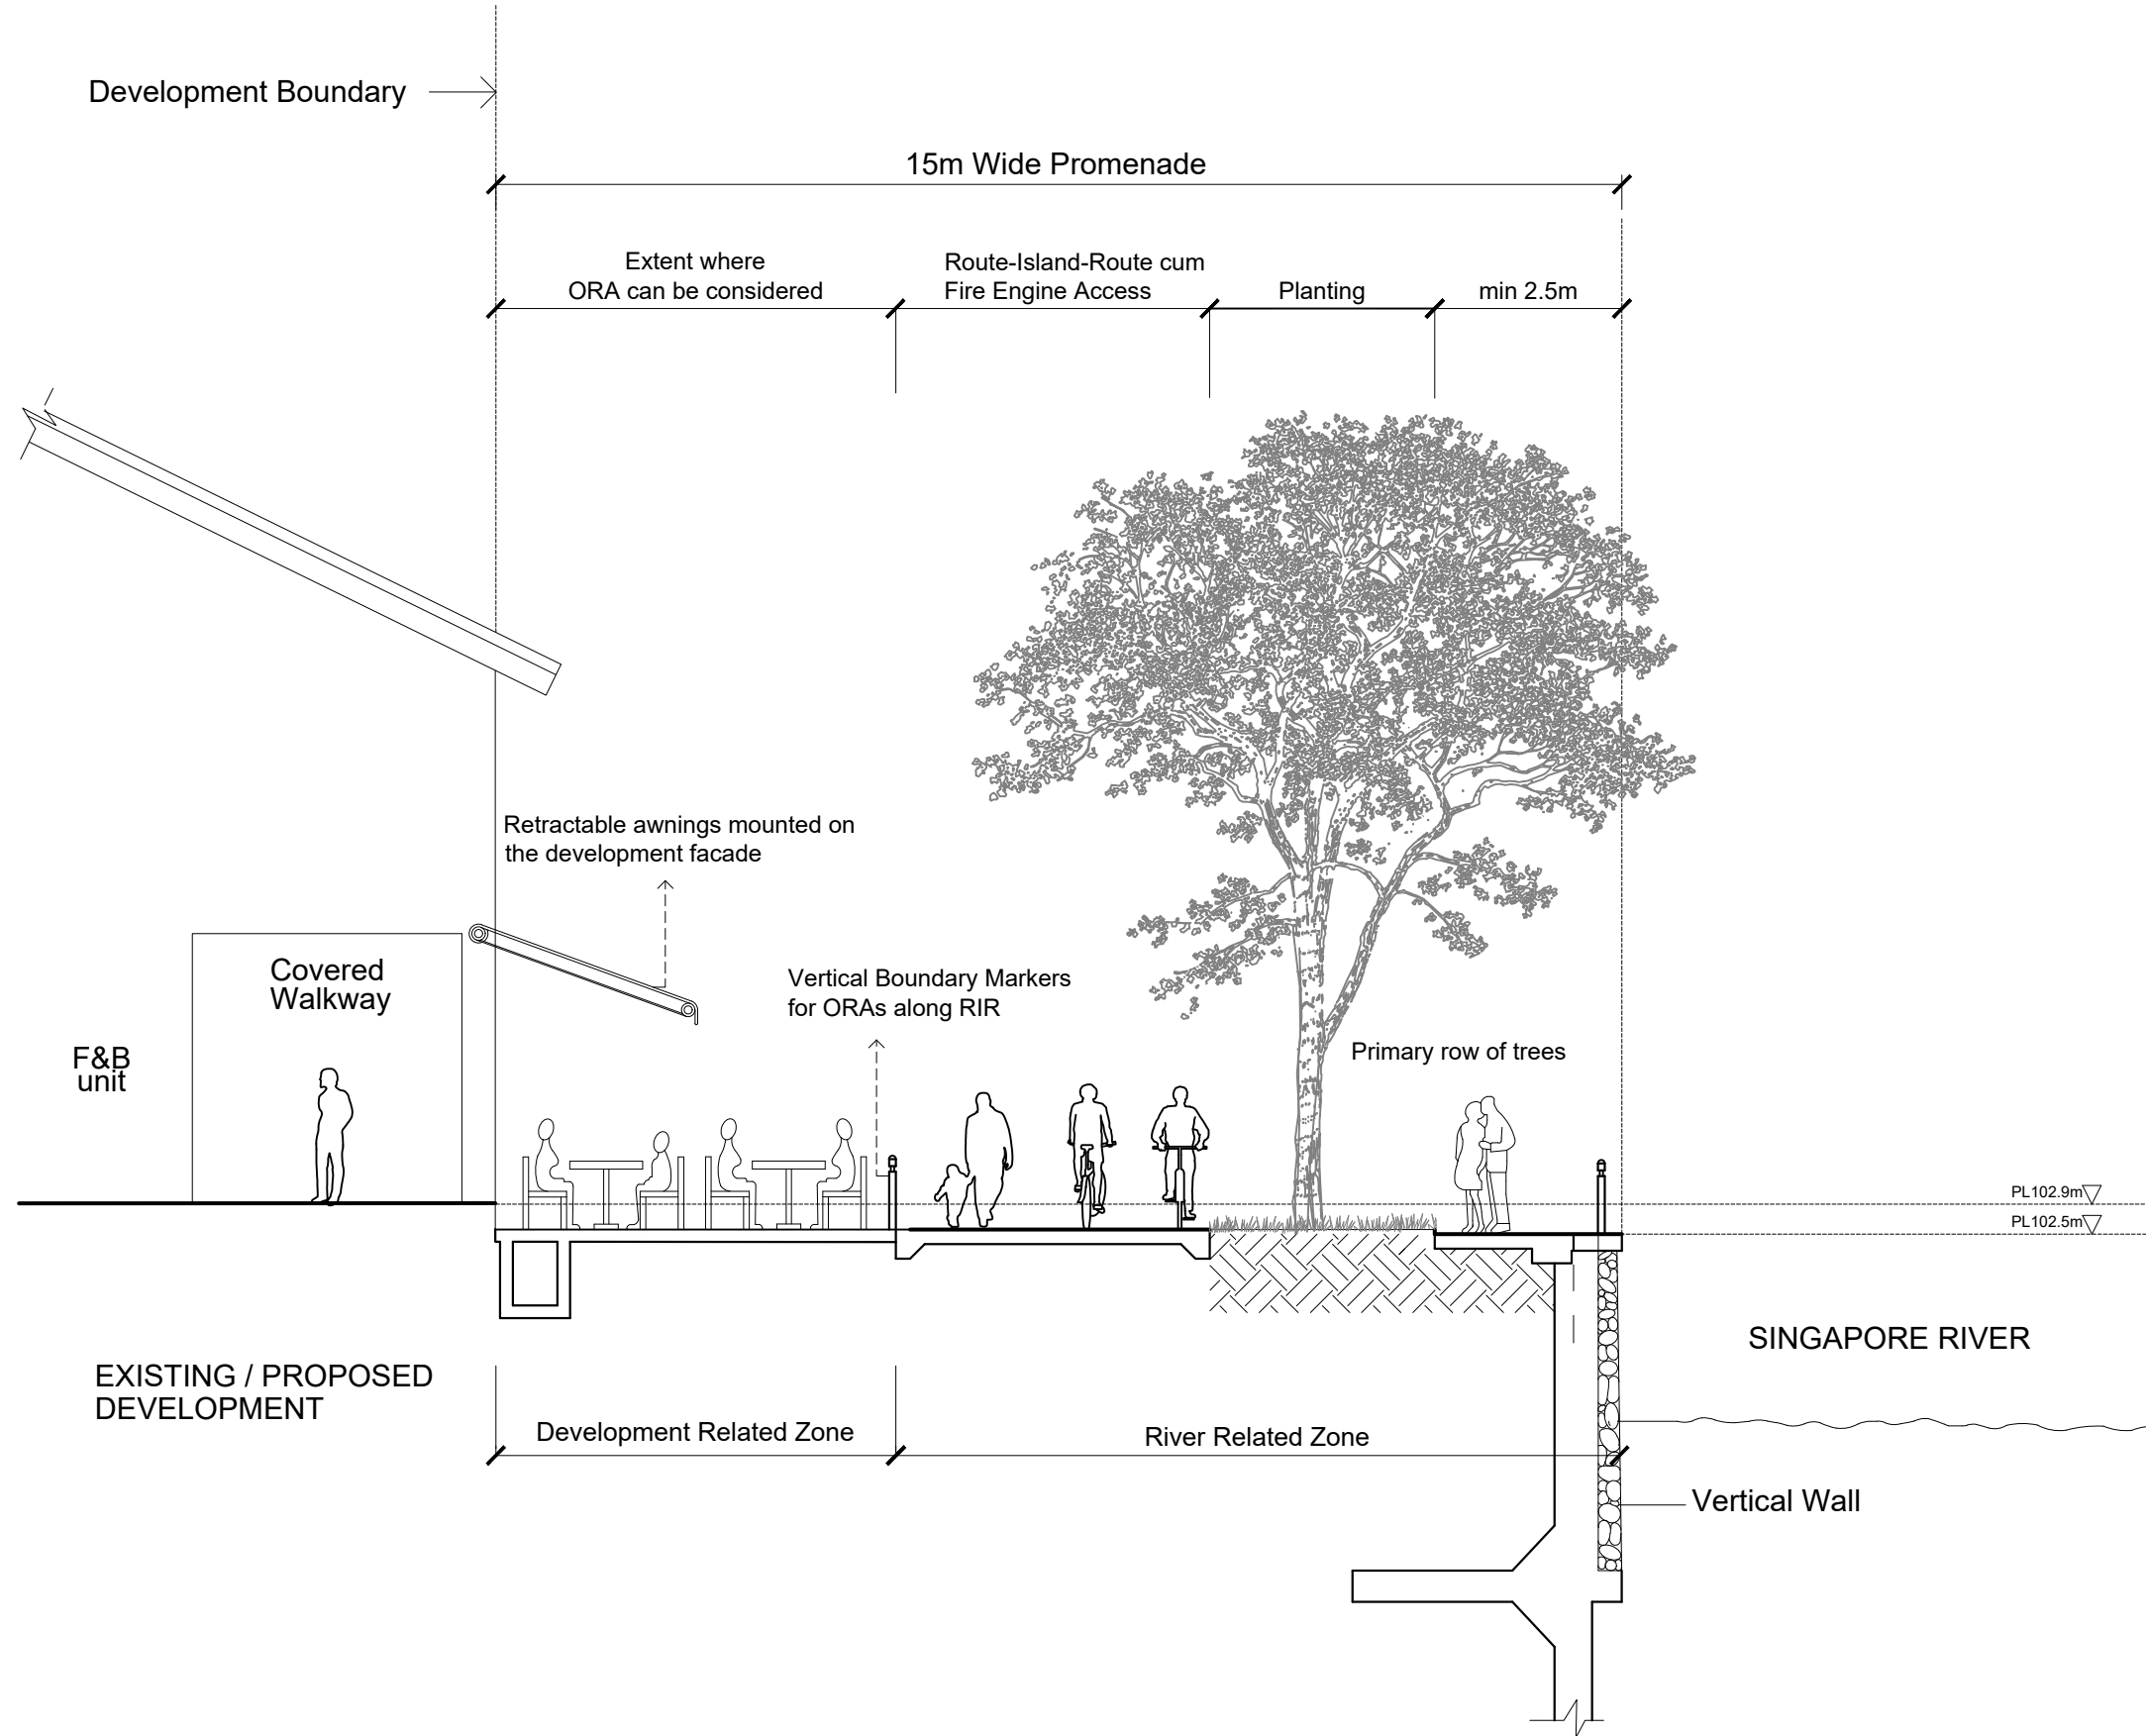



GUIDELINES FOR OUTDOOR REFRESHMENT AREAS (ORAs) AT SINGAPORE RIVER FOR ROBERTSON QUAY & CLARKE QUAY [SINGAPORE RIVER PLANNING AREA]

LOCATION WHERE ORA CAN BE CONSIDERED - ROBERTSON QUAY (PART 1)

KEY PLAN

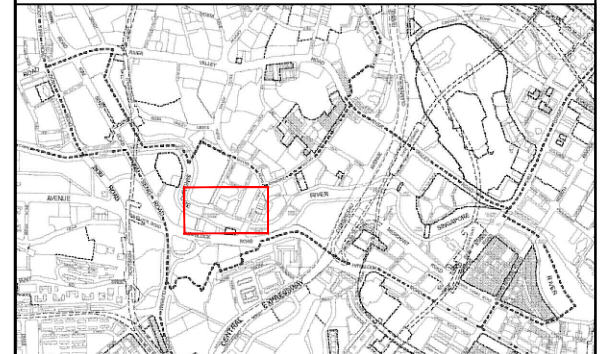

SCALE : 1:100 @ A3

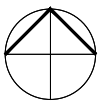

DRWG NO : SR/2023/005

DATE : APR 2023

GROUP : CUDG





To make Singapore a great city to live, work and play


GUIDELINES FOR OUTDOOR REFRESHMENT AREAS (ORAs) AT SINGAPORE RIVER FOR ROBERTSON QUAY & CLARKE QUAY [SINGAPORE RIVER PLANNING AREA]

LOCATION WHERE ORA CAN BE CONSIDERED - ROBERTSON QUAY (PART 2)

KEY PLAN

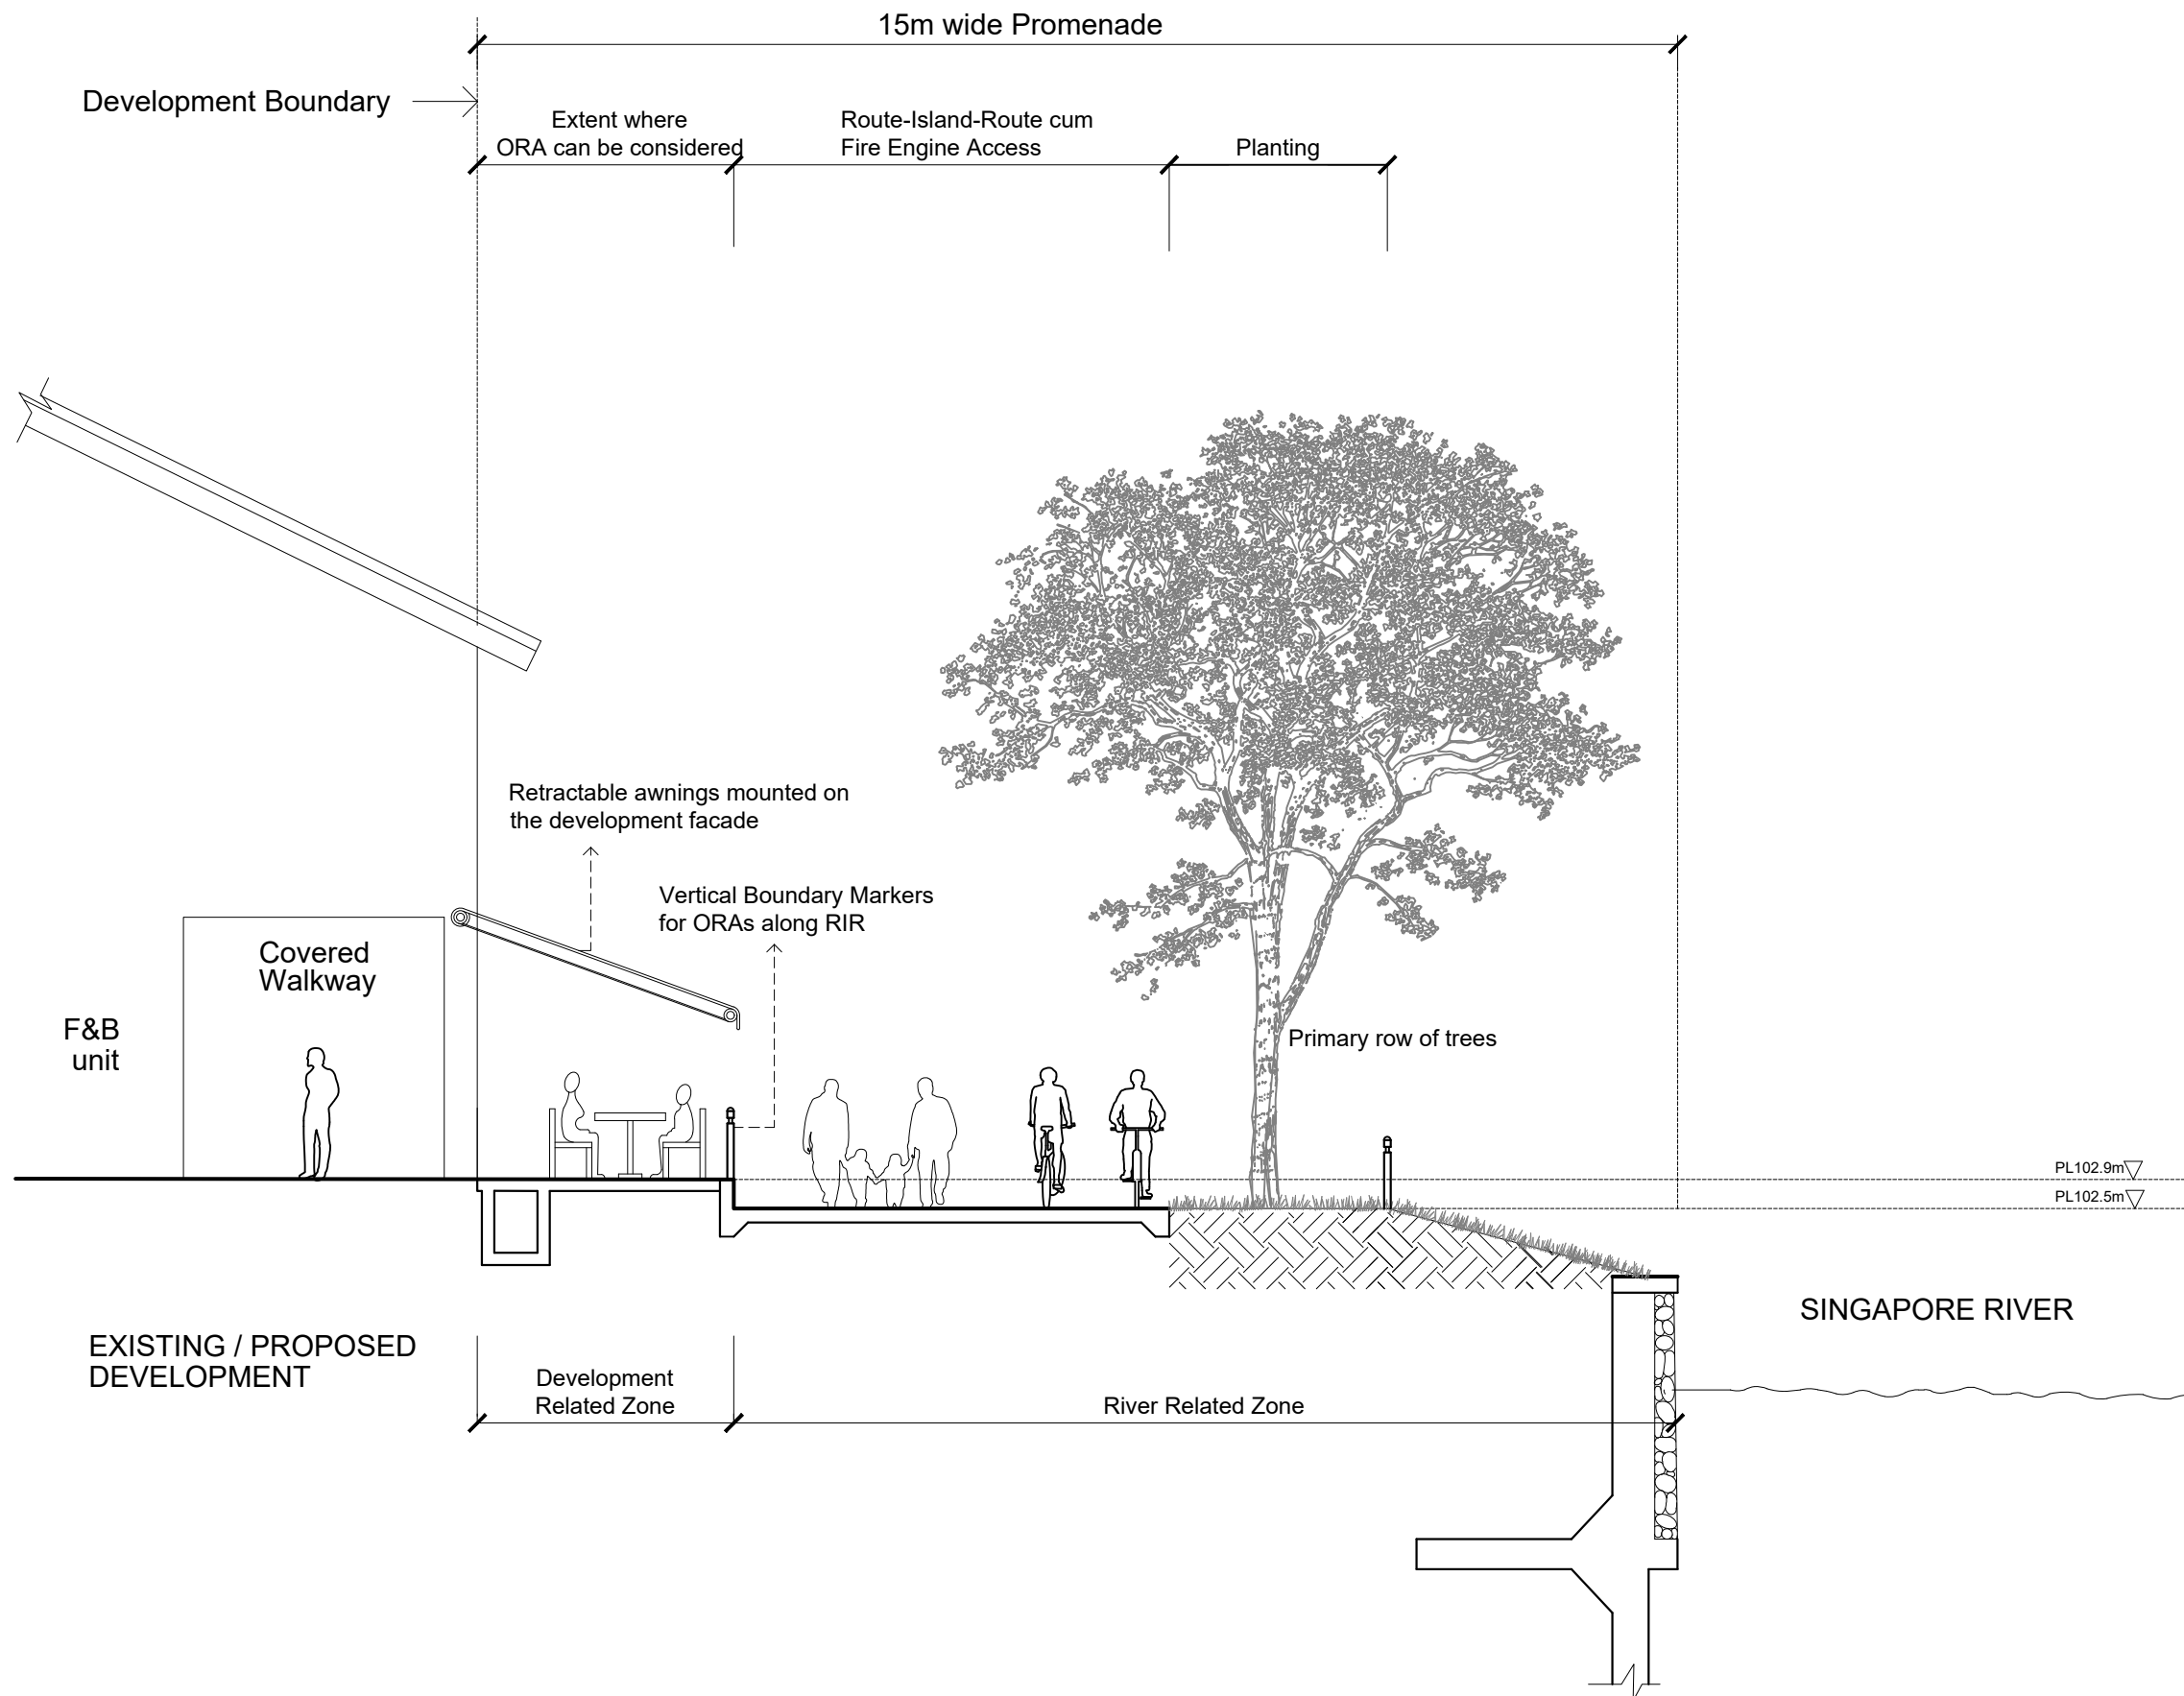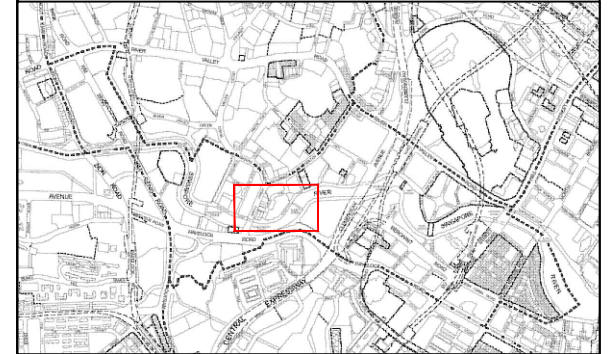

SCALE : 1:100 @ A3

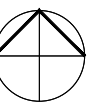

DRWG NO : SR/2023/006

DATE : APR 2023

GROUP : CUDG





To make Singapore a great city to live, work and play


GUIDELINES FOR OUTDOOR REFRESHMENT AREAS (ORAs) AT SINGAPORE RIVER FOR ROBERTSON QUAY & CLARKE QUAY [SINGAPORE RIVER PLANNING AREA]

LOCATION WHERE ORA CAN BE CONSIDERED - CLARKE QUAY

KEY PLAN

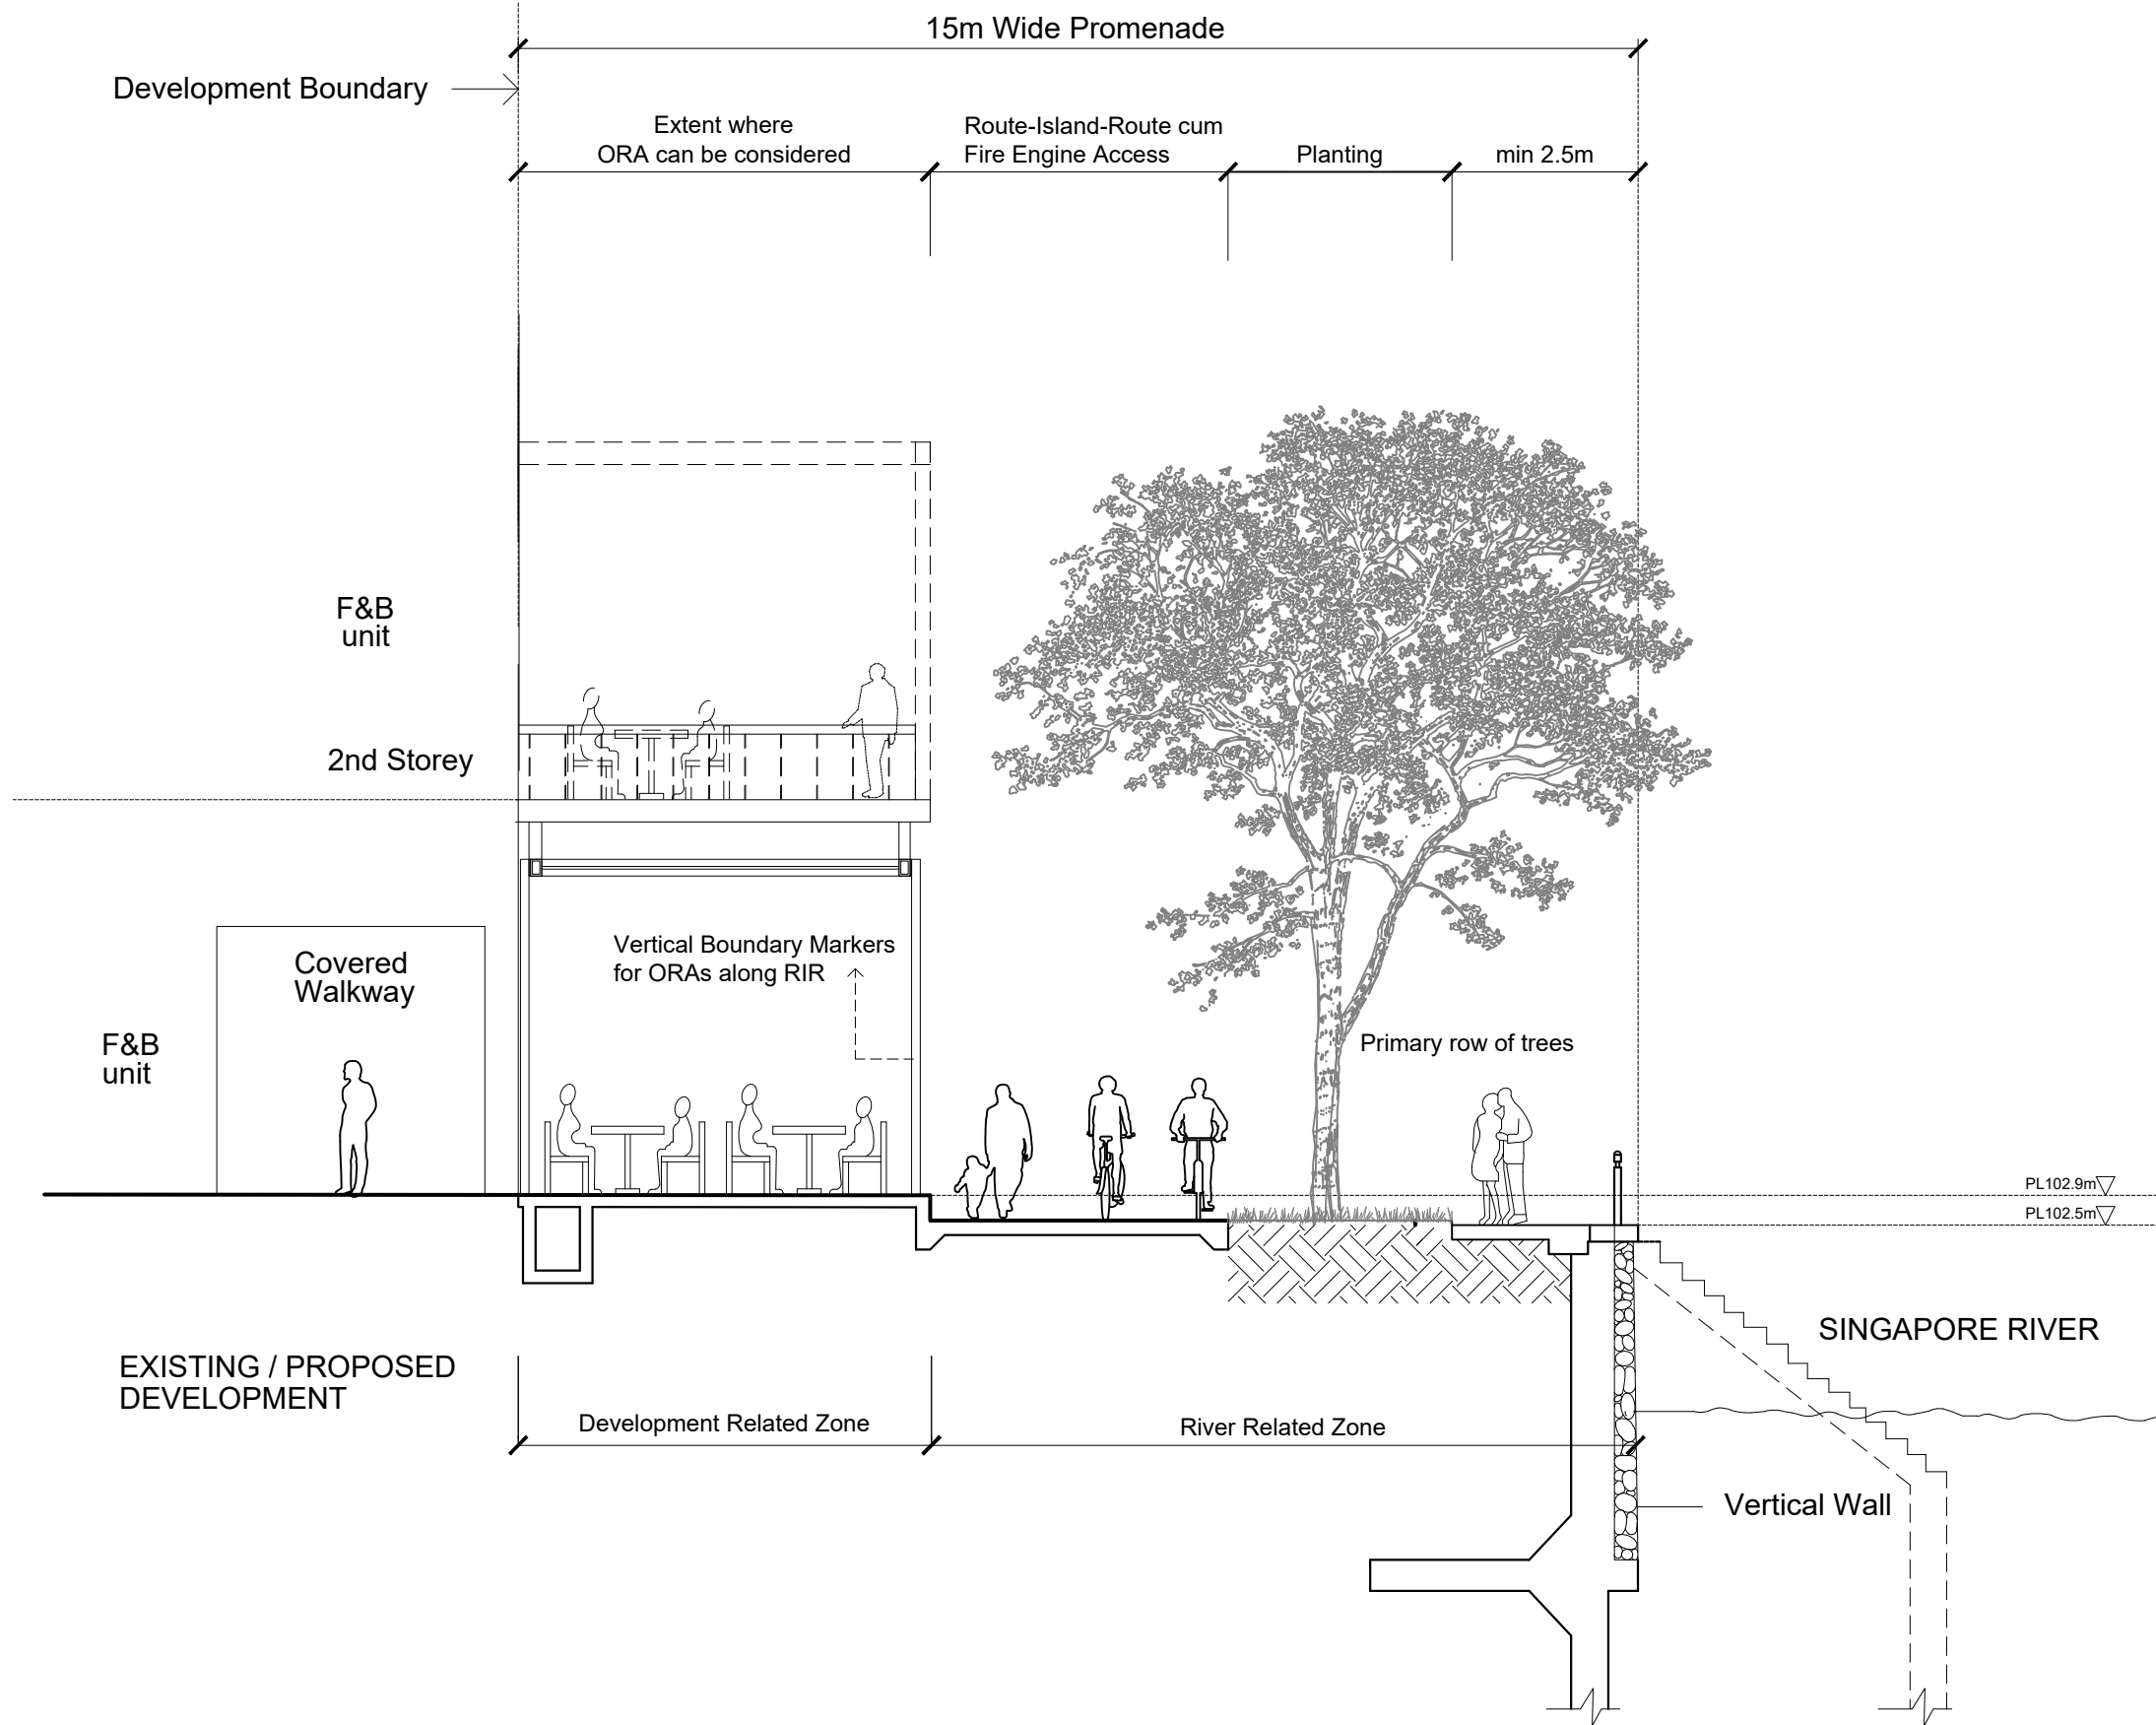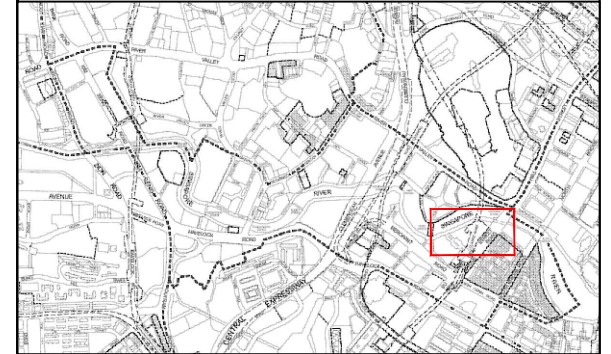

SCALE : 1:100 @ A3

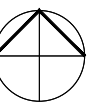

DRWG NO : SR/2023/007

DATE : APR 2023

GROUP : CUDG



To make Singapore a great city to live, work and play