


LOCATION PLAN (SAMPLE)

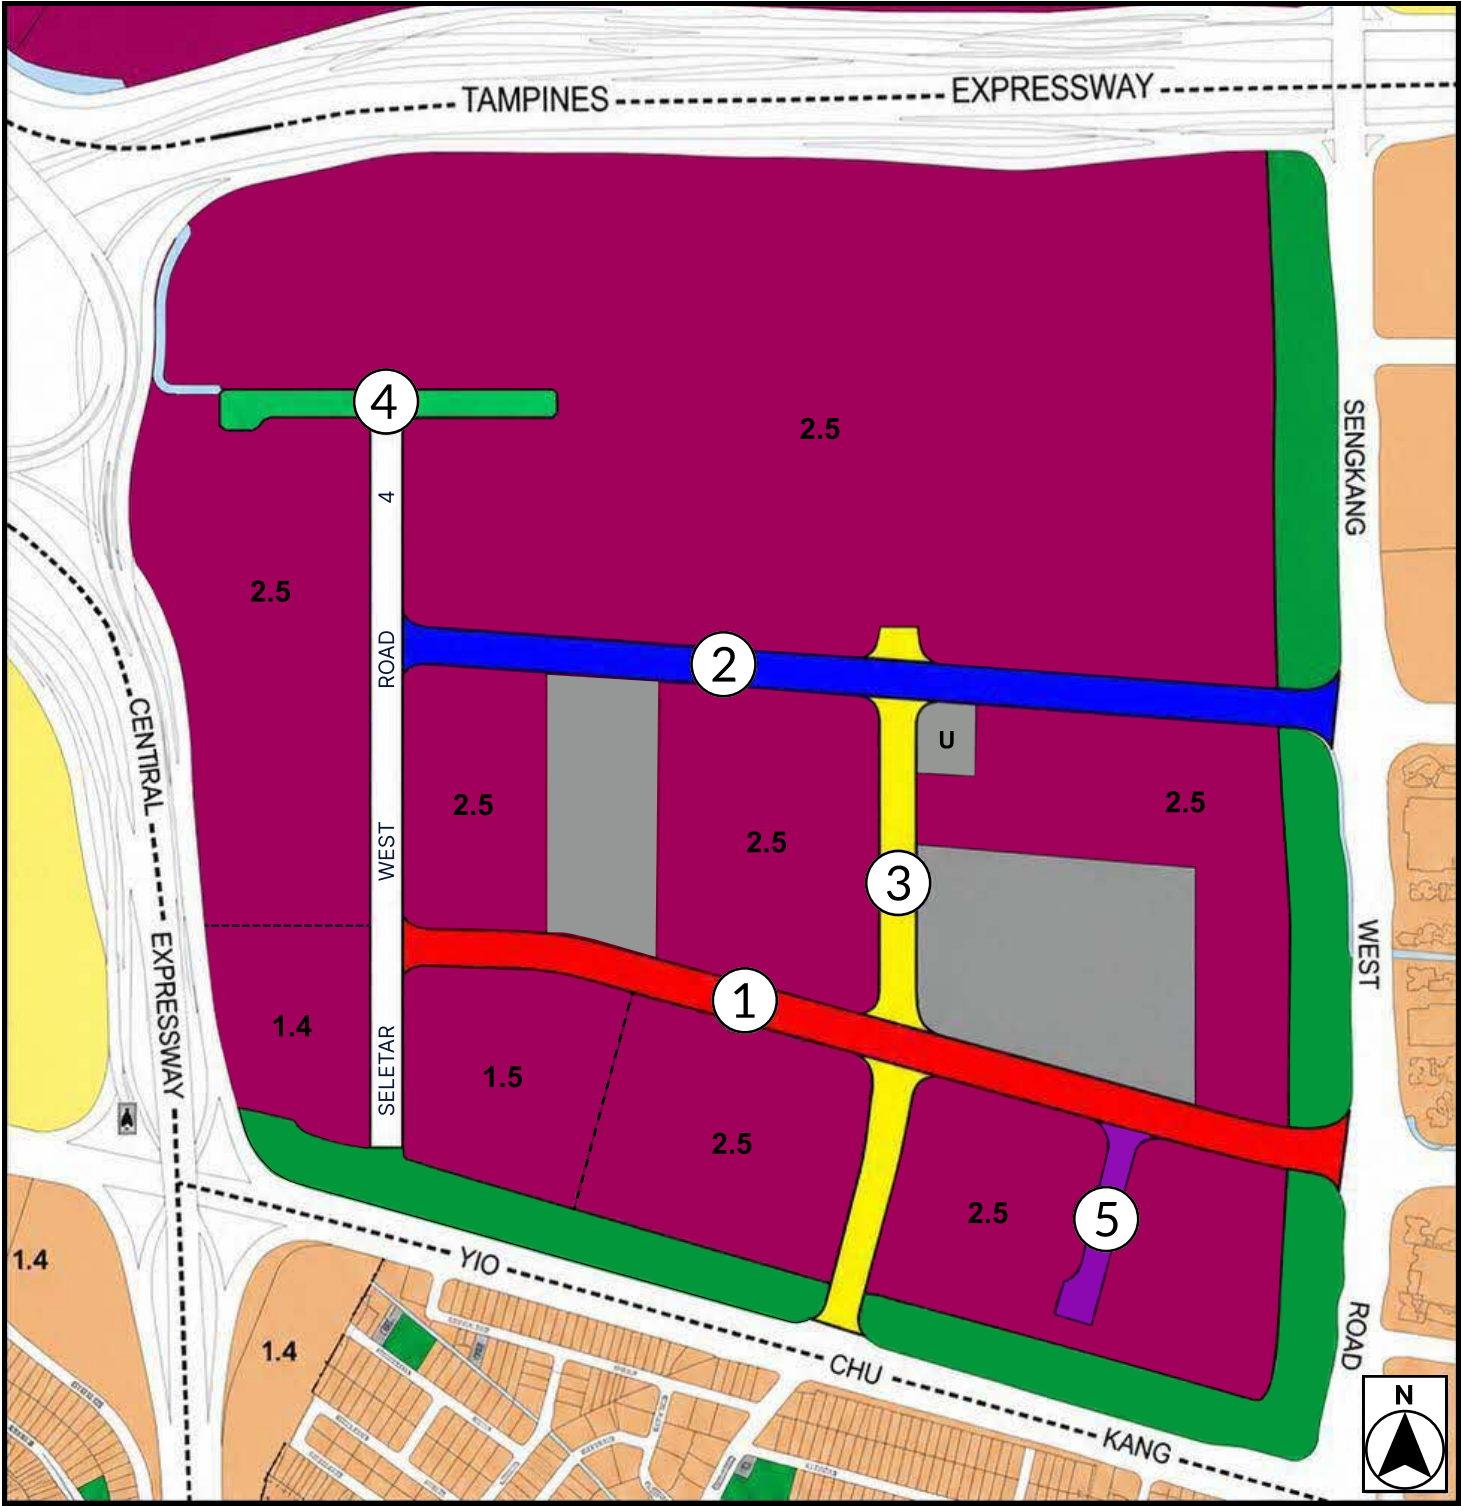

STREET NAME PROPOSALS		
Label	Application Type	Approved Street Names
 1	New Street Name	ABC Road
 2	New Street Name	ABC Road
 3	Change Street Name	ABC Road
 4	Extend Street Name	ABC Road
 5	Remove Street Name	XYZ Road (removed)